













 




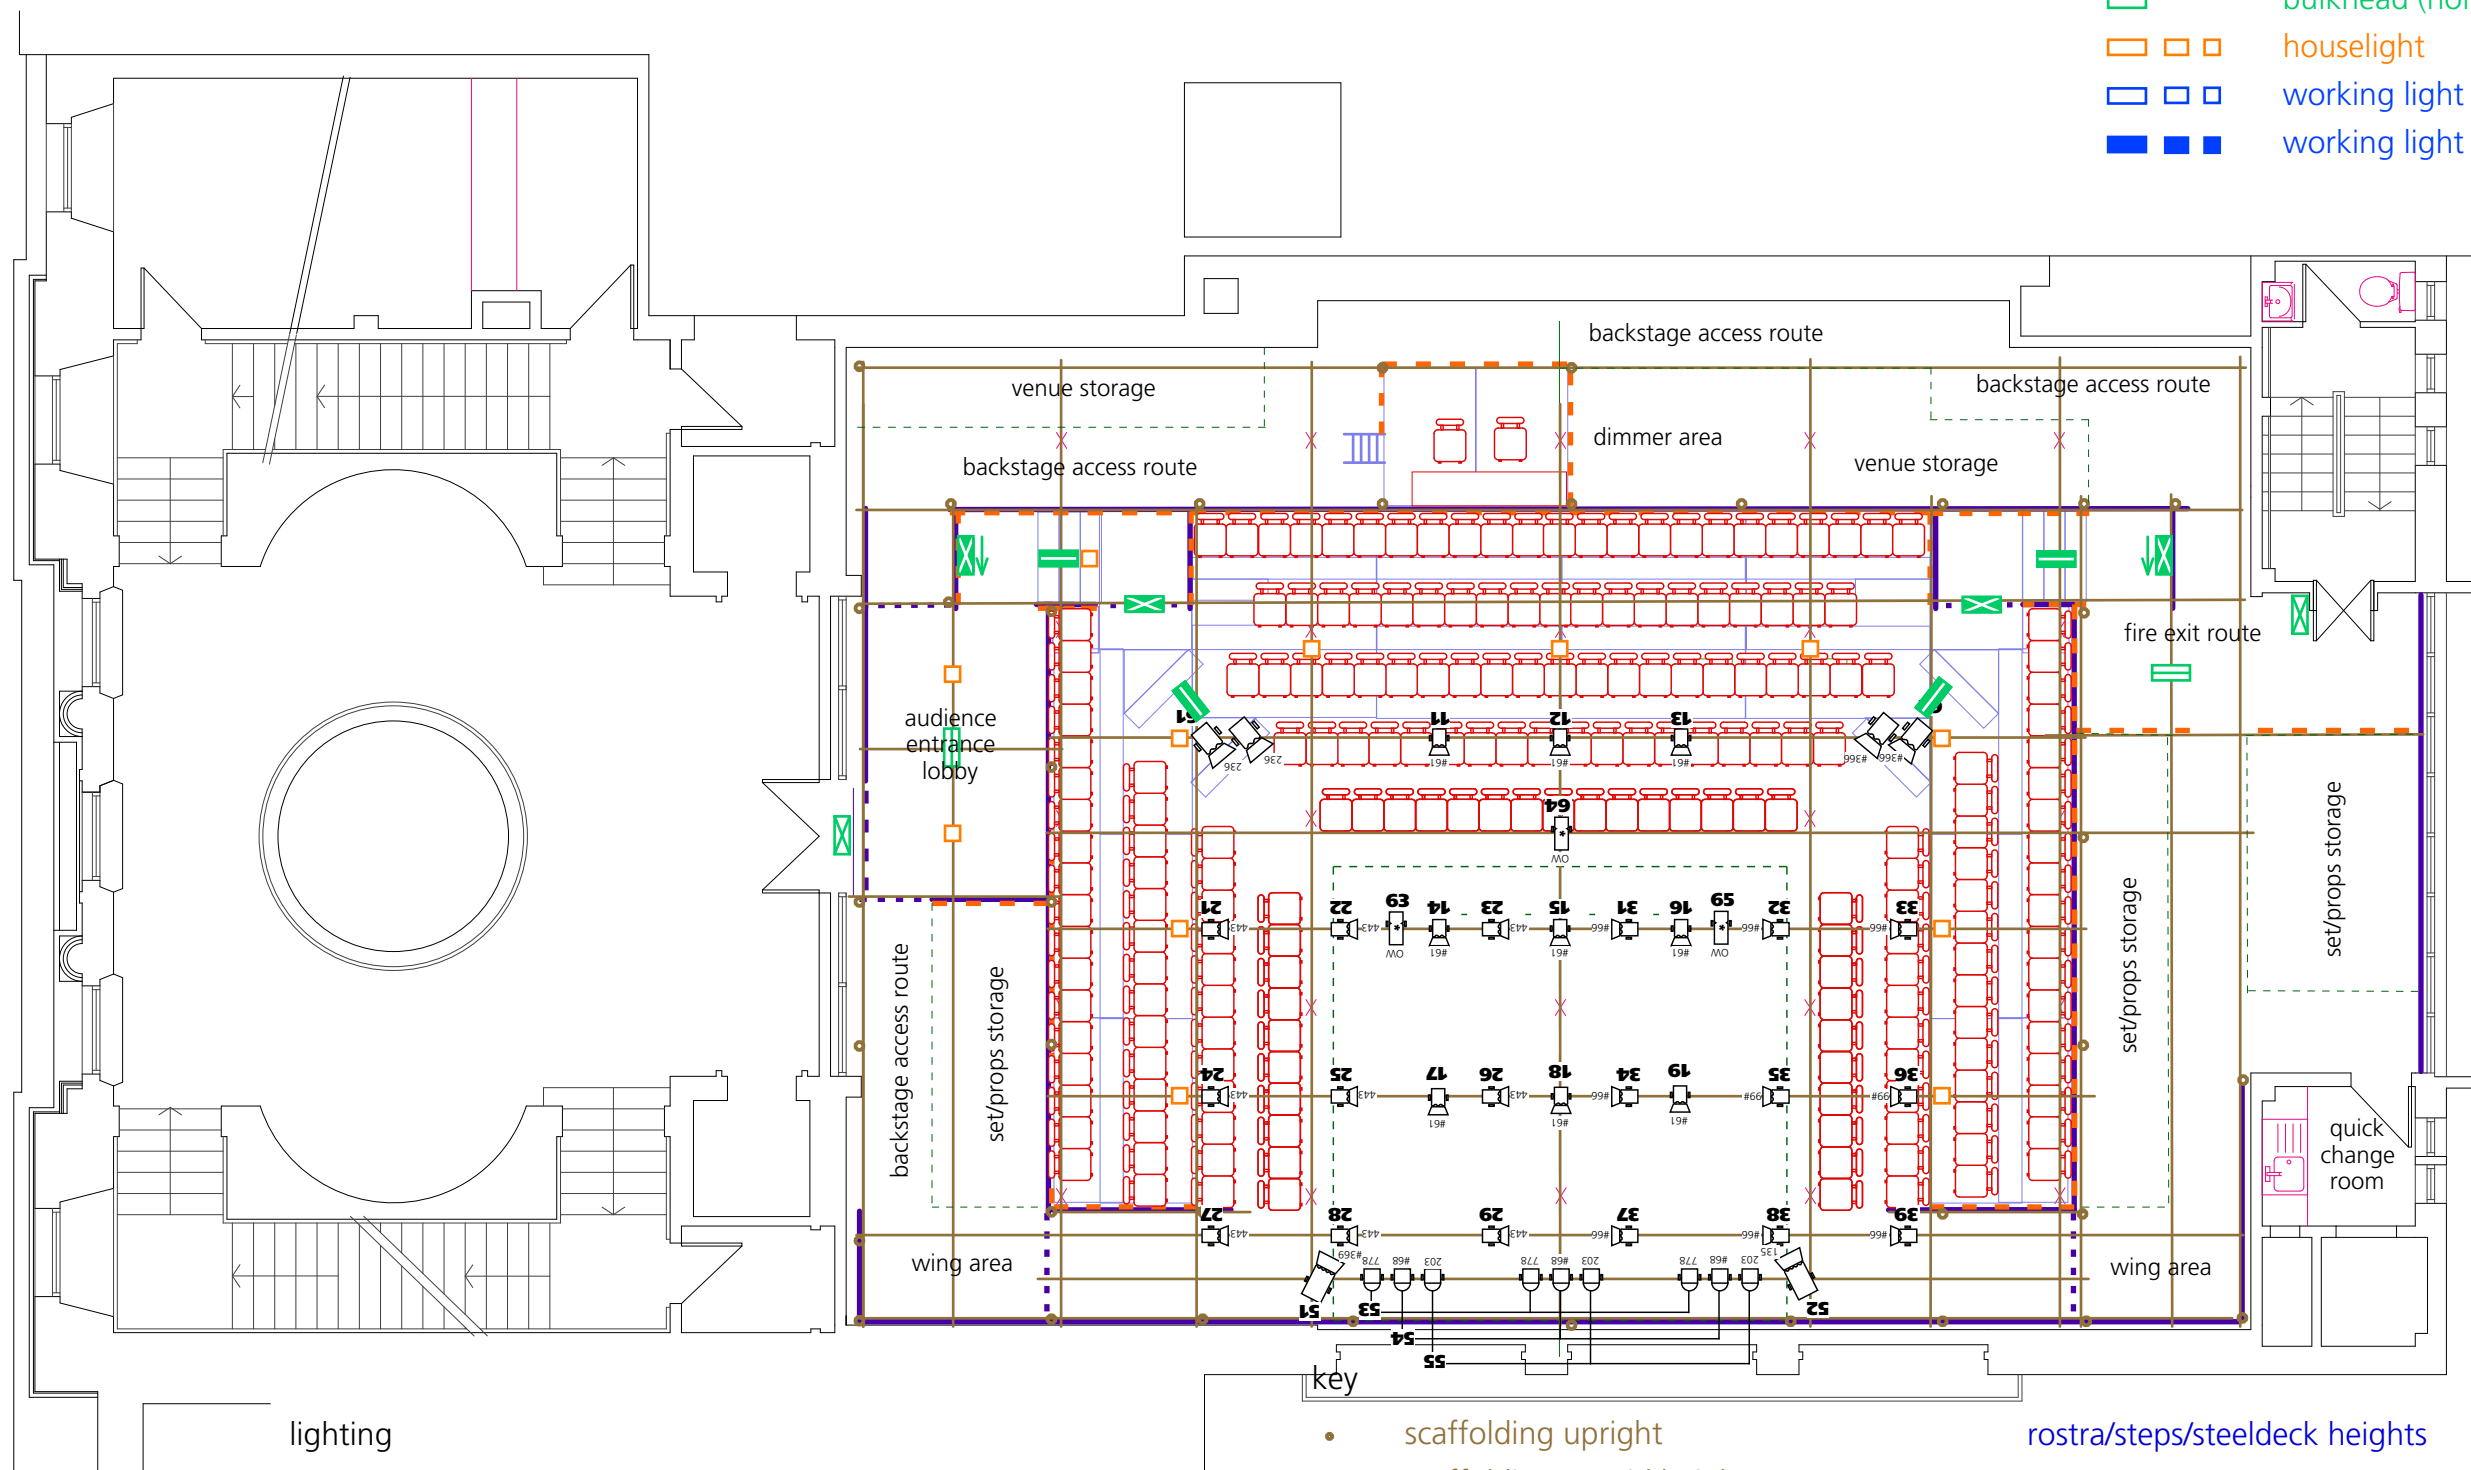







-  escape route sign (maintained)
-  bulkhead (maintained)
-  bulkhead (non-maintained)
-  houselight
-  working light (white)
-  working light (blue)



lighting

-  500 / 650W Profile wide angle zoom
-  500 / 650W Fresnel
-  2kW Fresnel
-  Par 64 CP62 1kW
-  S4 Par 575w (WFL)
-  * refocusable lantern
-  203 gel number (Rosco E Colour)
-  #367 gel number (Rosco Supergel)

stage size approx 6m W x 6m D
stage headroom approx 2.8m

- key
-  scaffolding upright
 -  scaffolding at grid height
 -  scaffolding waist and knee rails
 -  solid panel to 790mm
 -  black drape
 -  openable black drape on track
 -  FOH display board/partition
 -  internal poster wall/drape
 -  limit of playing area
 -  no scenic pieces downstage of this line
 -  seats

rostra/steps/steeldeck heights

-  steeldeck/step @ 180mm
-  steeldeck/step @ 360mm
-  steeldeck/step @ 540mm
-  steeldeck/step @ 720mm
-  steeldeck/step @ 900mm
-  steeldeck/step @ 1080mm

C venues ltd accepts no liability for any inaccuracies
This plan is provisional and subject to change

For further information please contact C venues on
+44 (0)845 260 1030 or email production@cvenues.com

Copyright © C venues ltd – plan updated 1 July 2011